




Schnitt 1-1 M 1:50

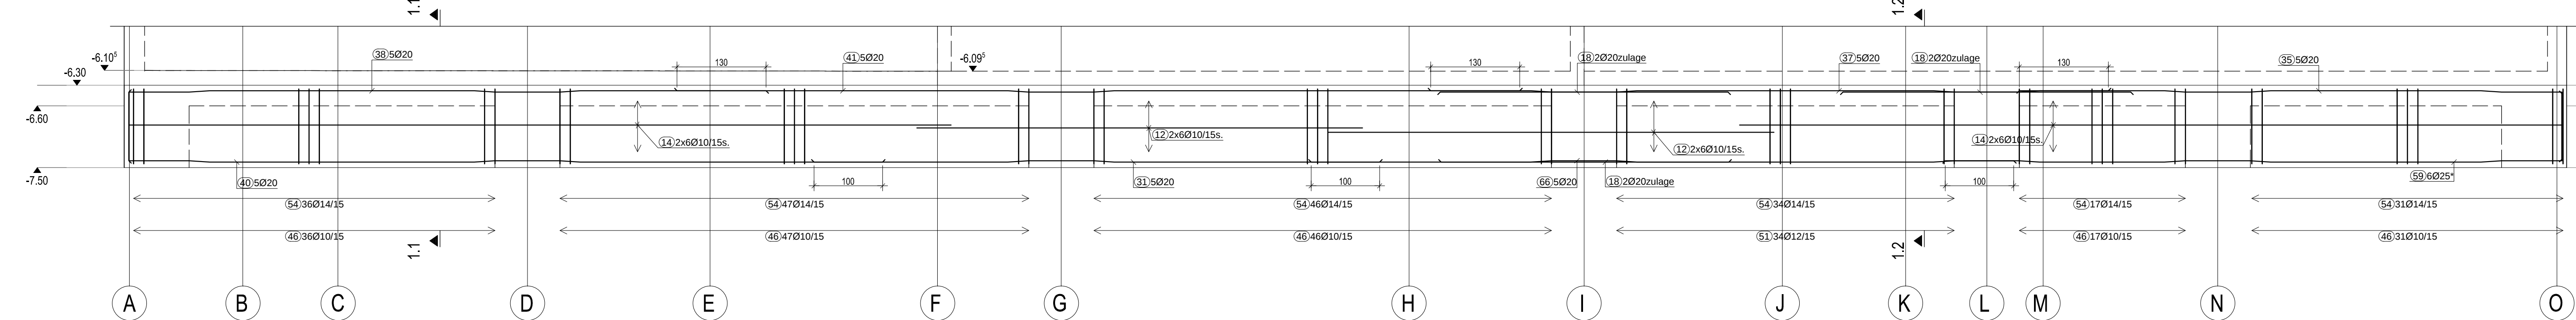


Schnitt 2-2 M 1:50

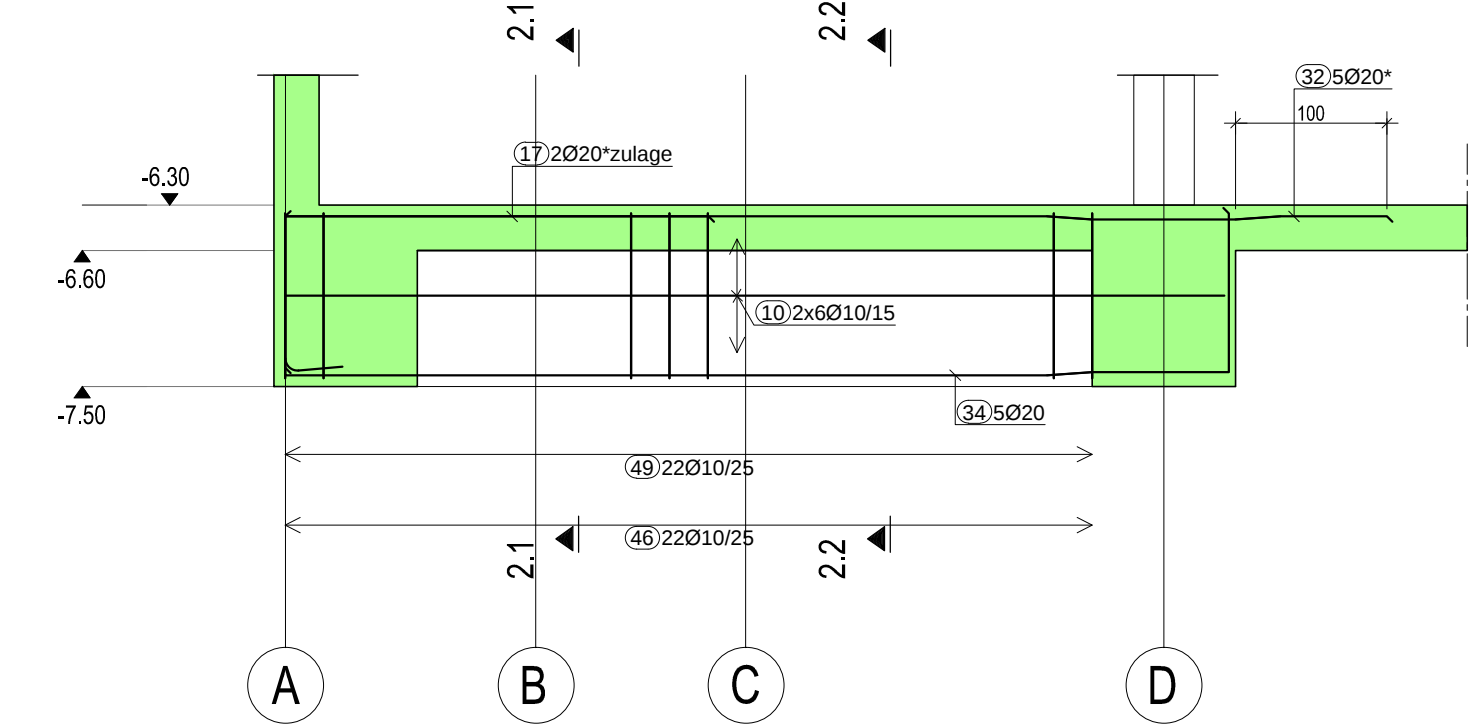


Schnitt 2.1-2.1 M 1:25

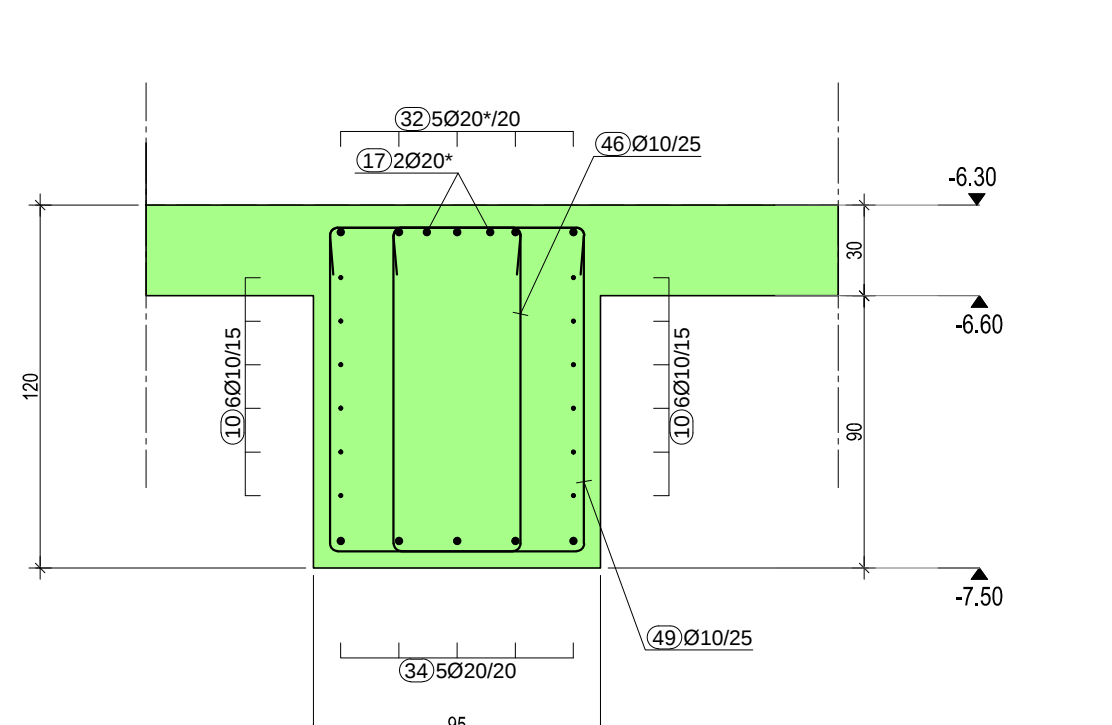


Schnitt 2.2-2.2 M 1:25

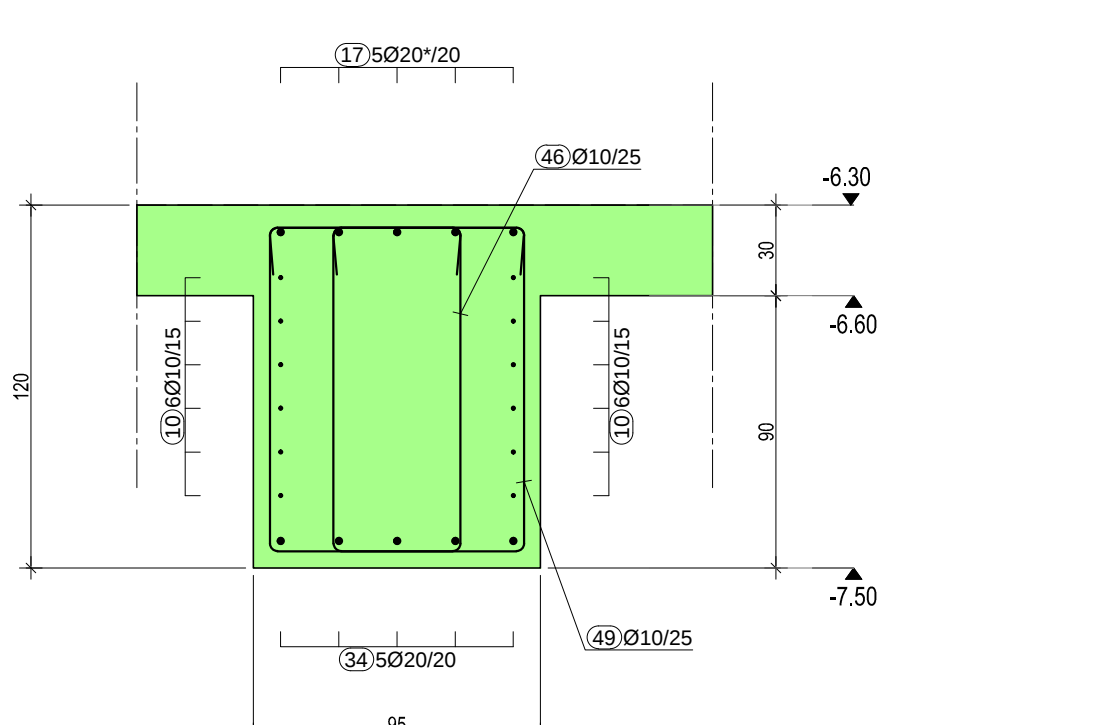


Schnitt 3-3 M 1:50

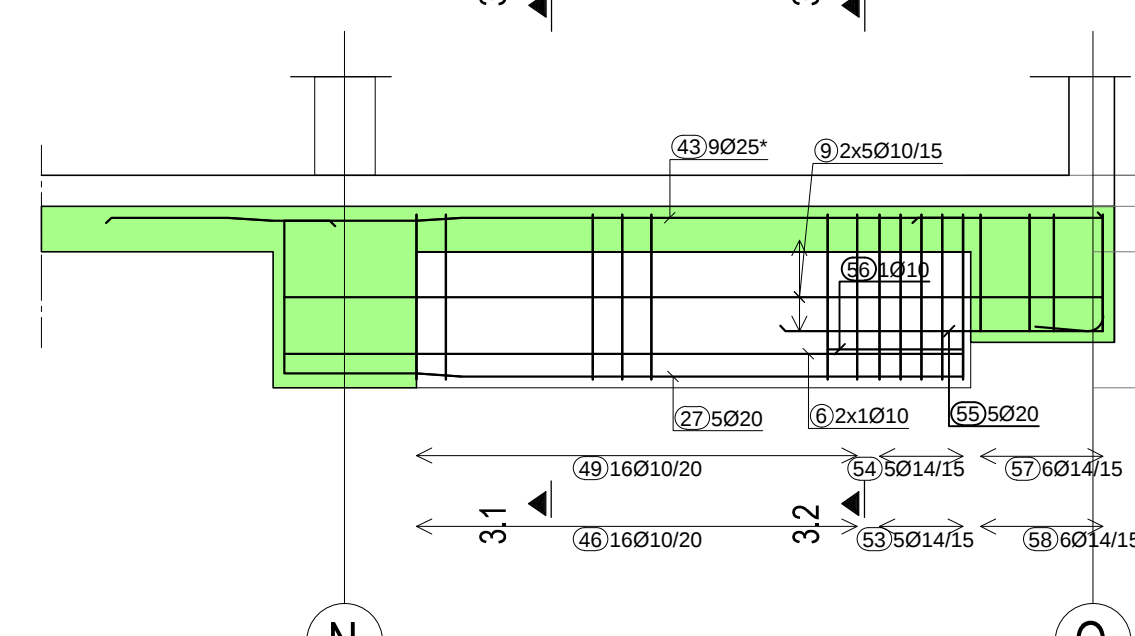


Schnitt 3.1-3.1 M 1:25

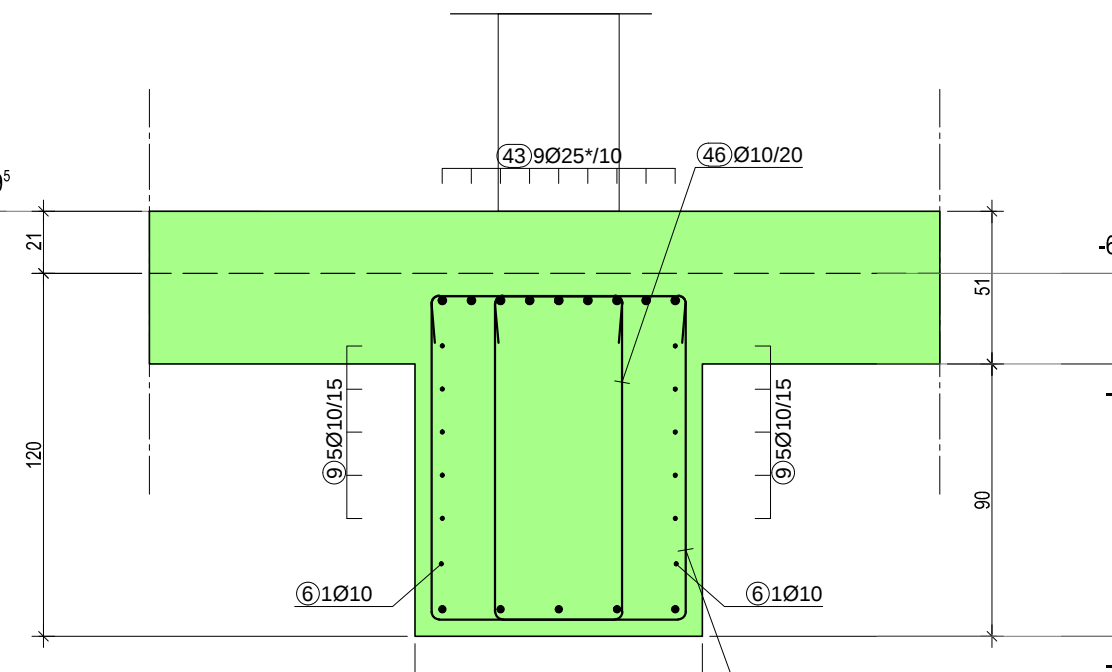


Schnitt 3.2-3.2 M 1:25

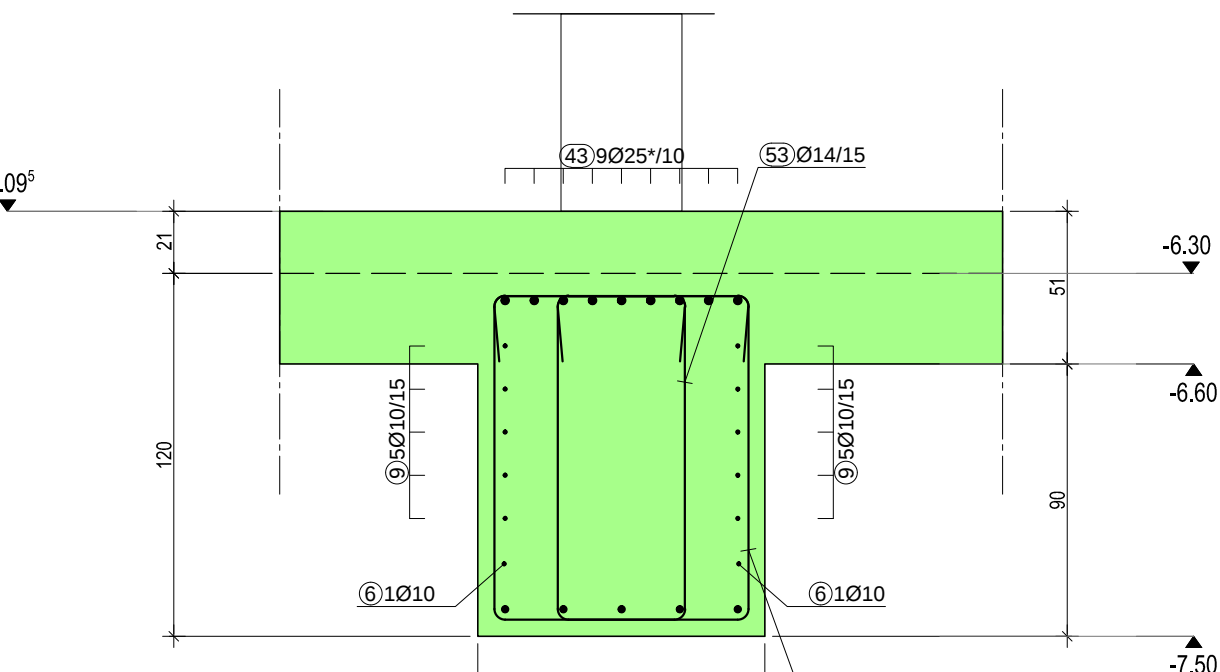


Schnitt 4-4 M 1:50

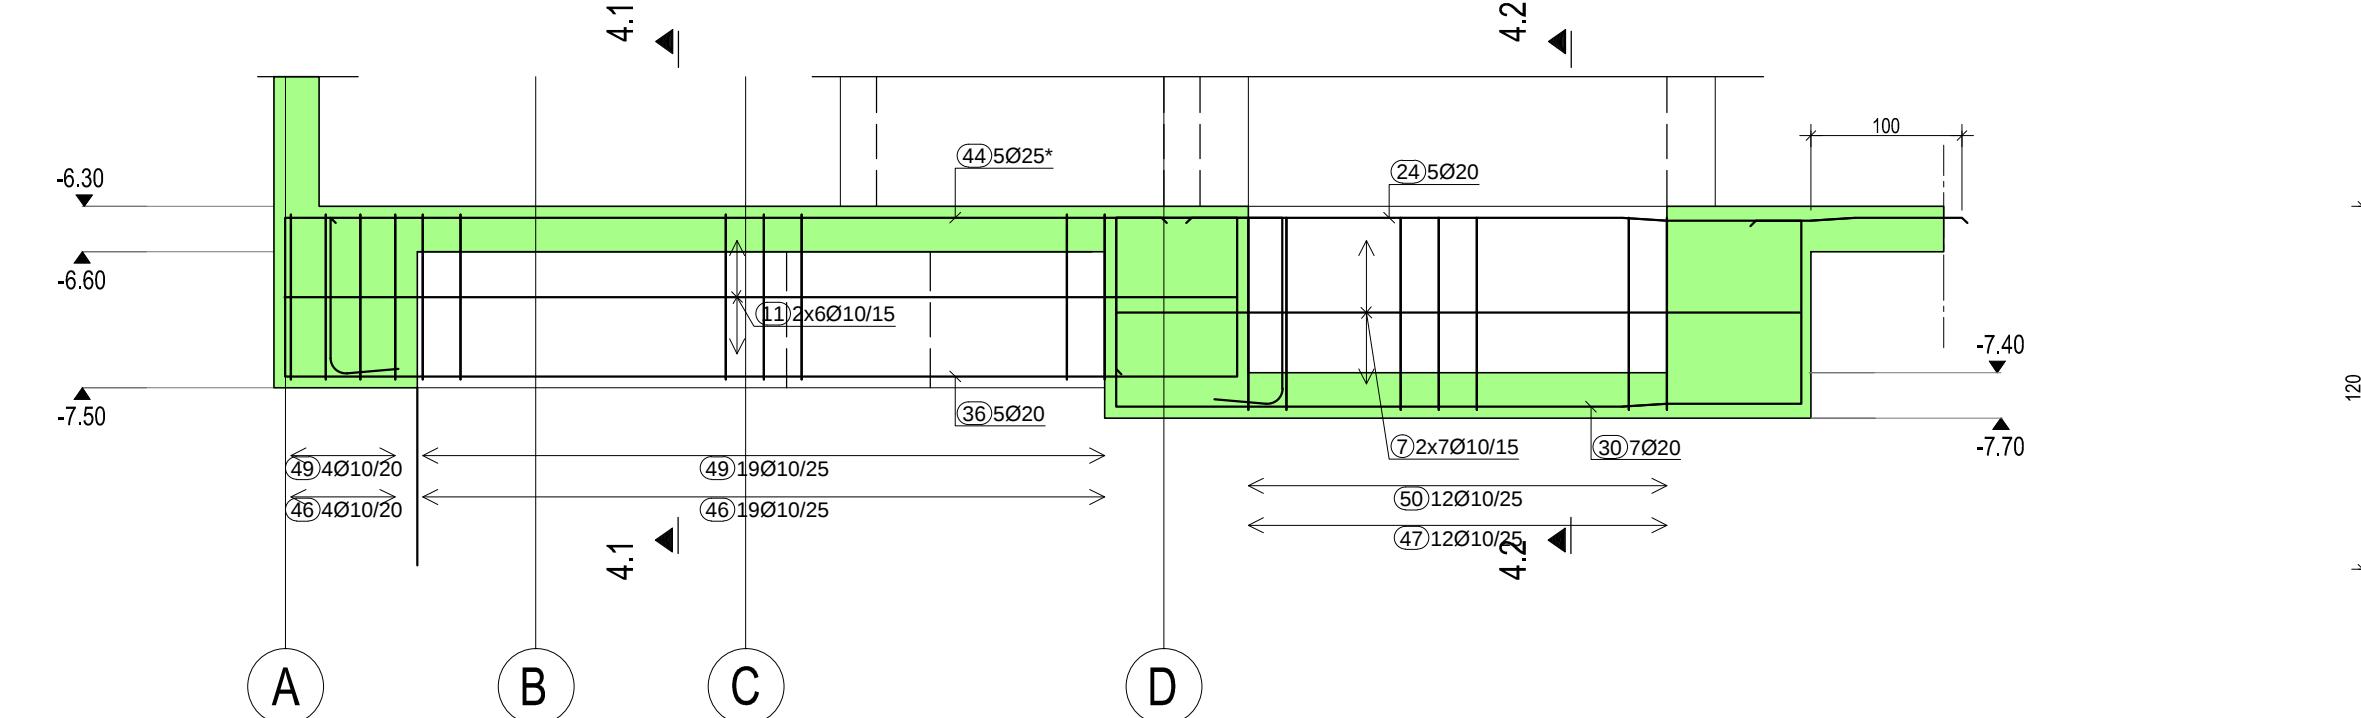


Schnitt 4.1-4.1 M 1:25

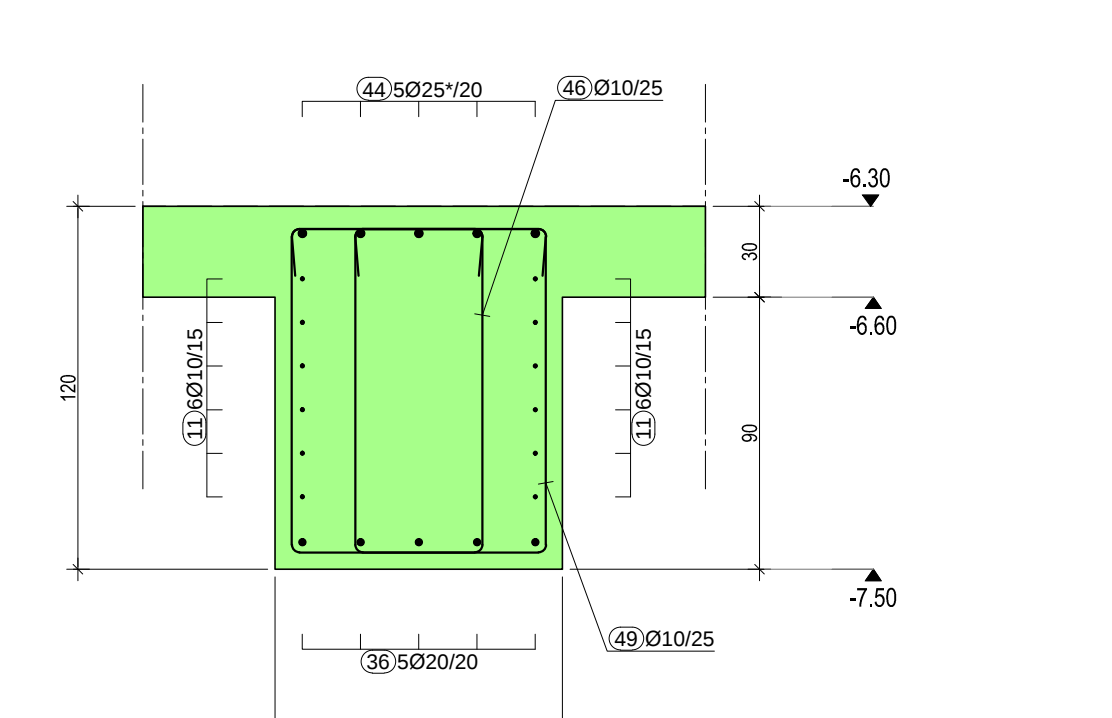


Schnitt 4.2-4.2 M 1:25

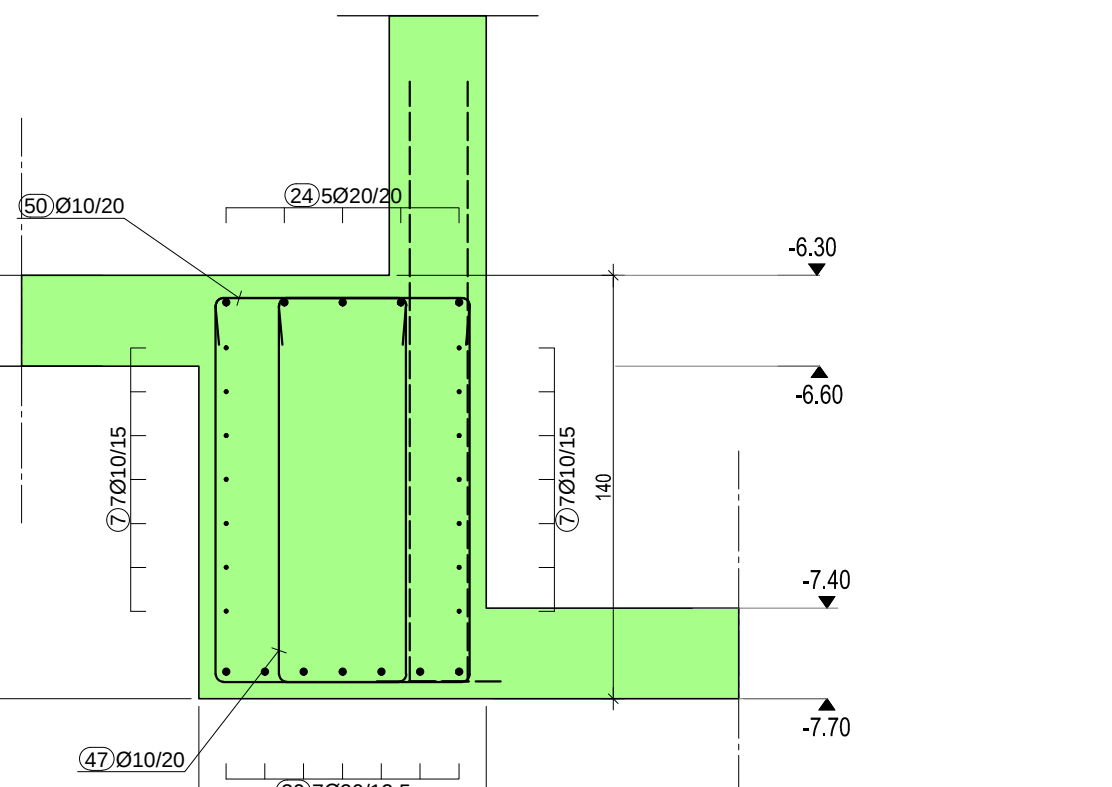


Schnitt 7-7 M 1:50

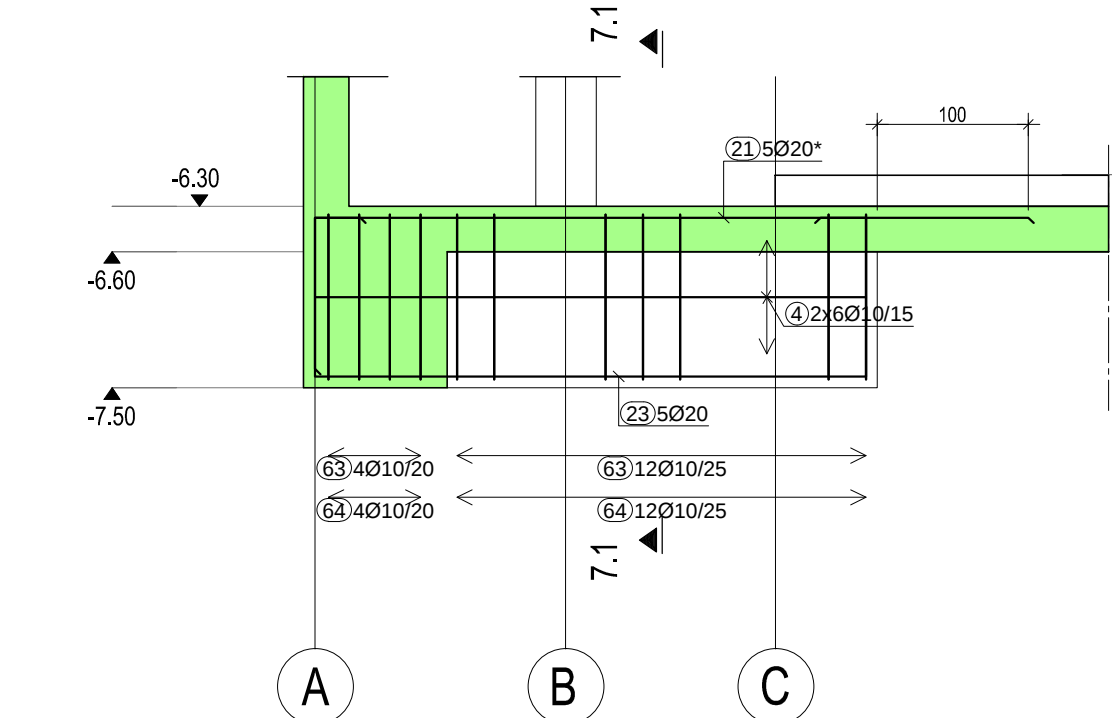


Schnitt 7.1-7.1 M 1:25

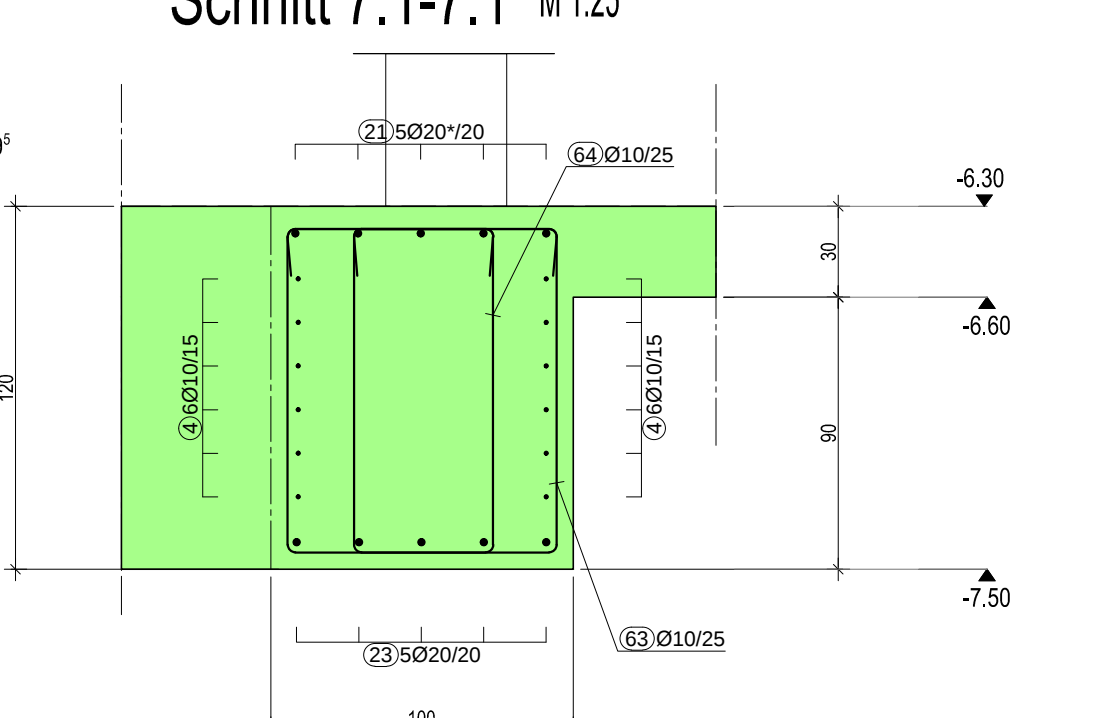


Schnitt 5-5 M 1:50

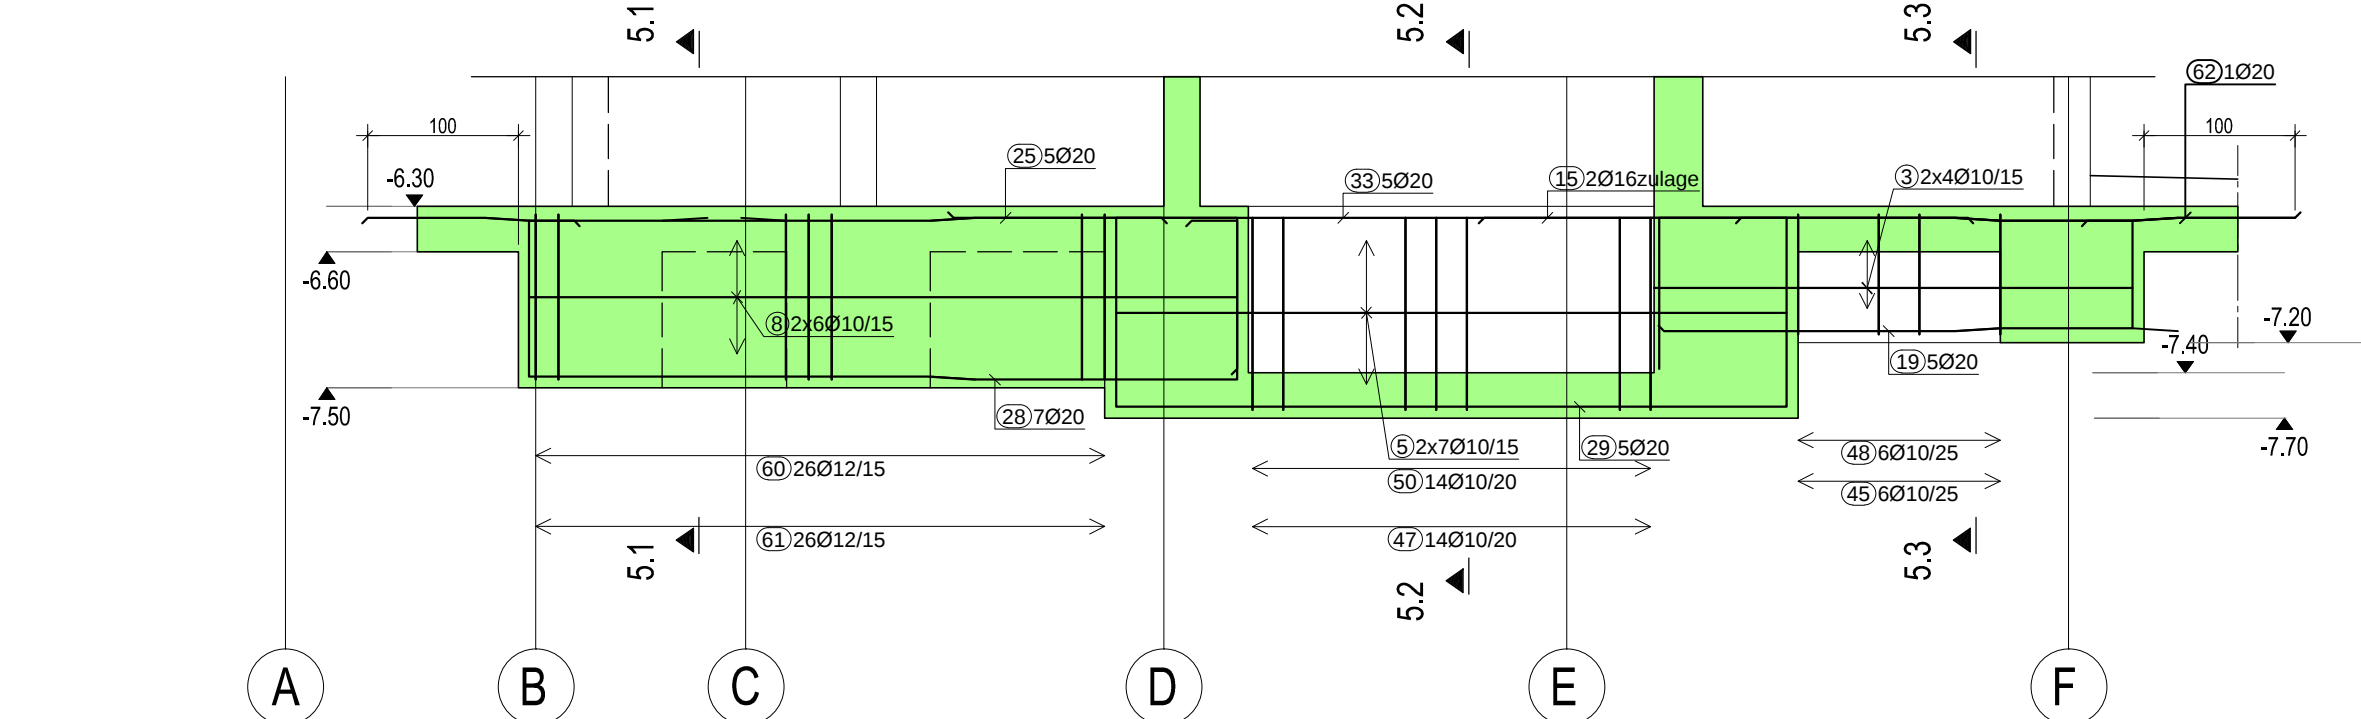


Schnitt 5.1-5.1 M 1:25

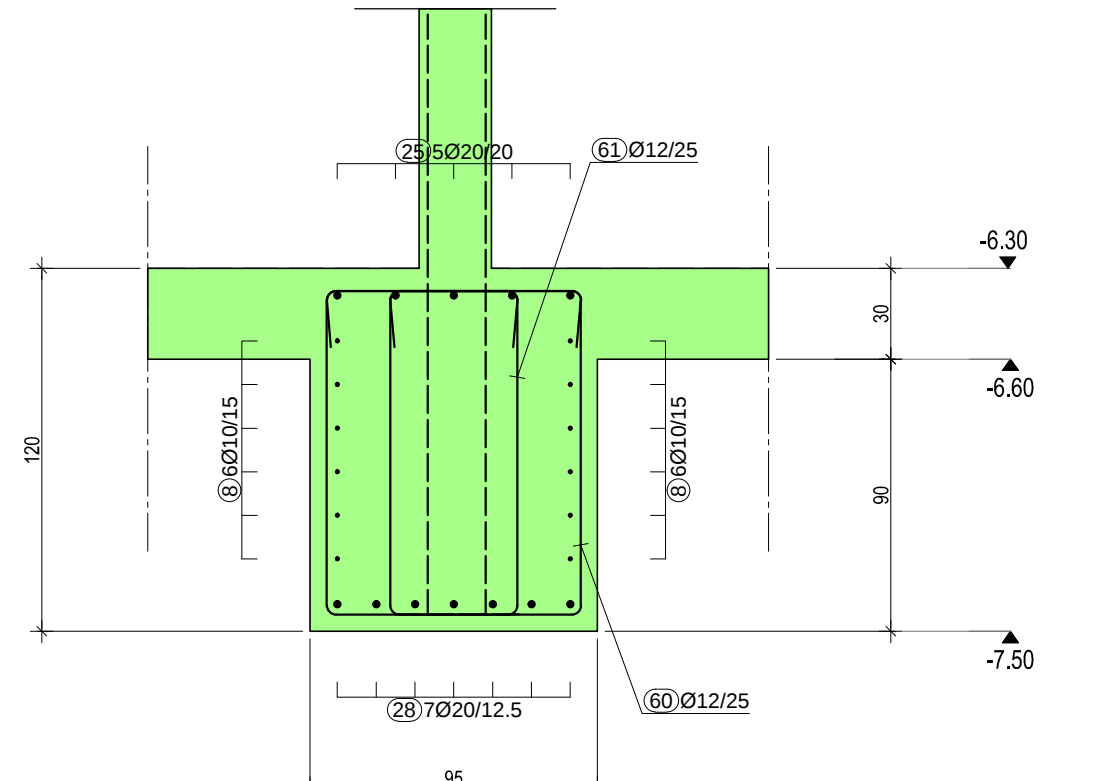

Schnitt 5.2-5.2 M 1:25

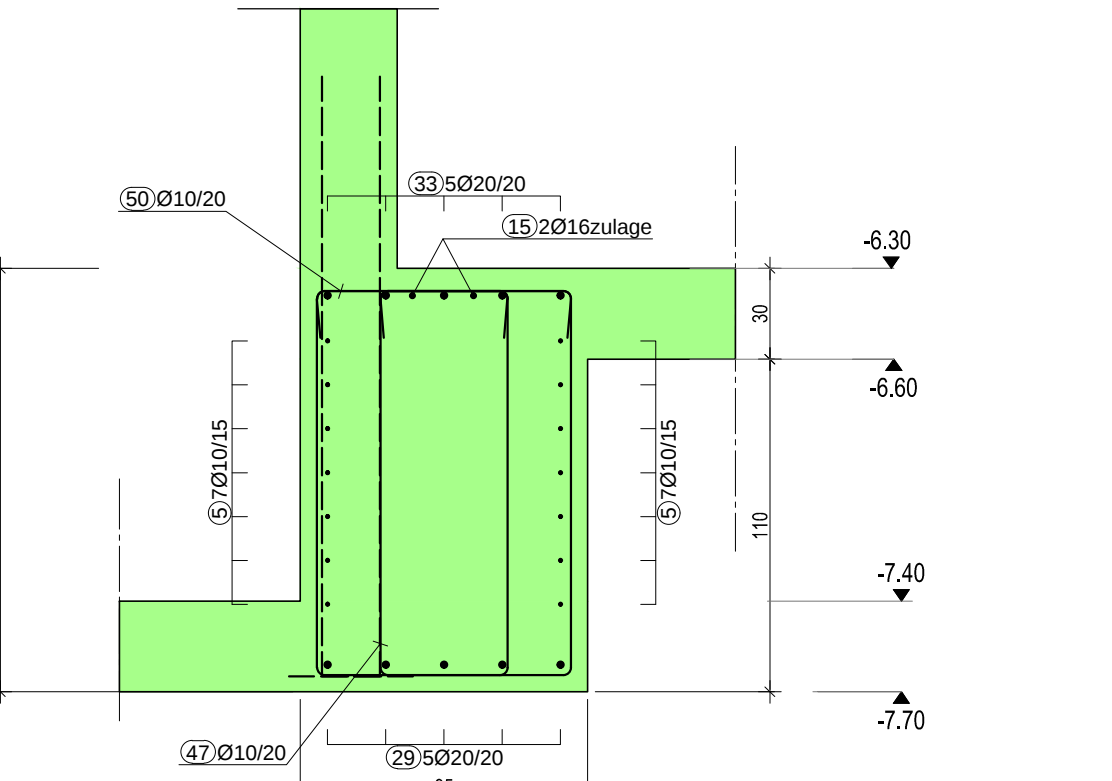


Schnitt 5.3-5.3 M 1:25

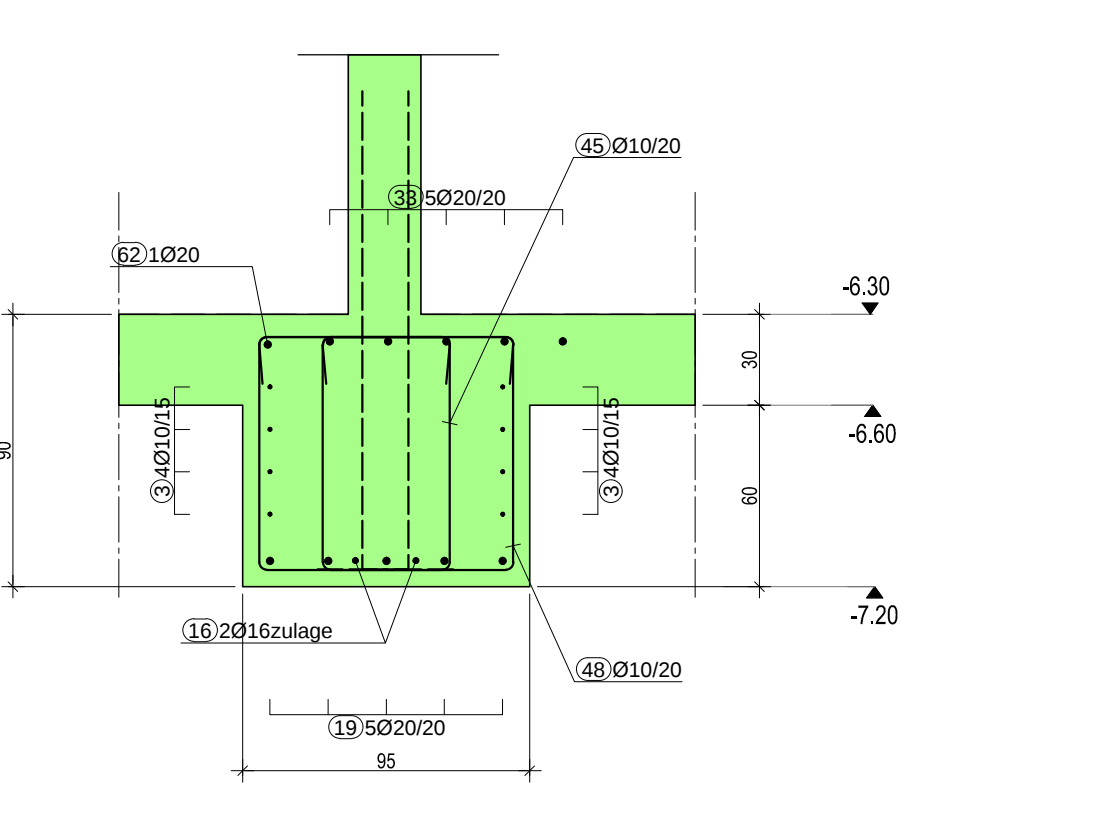


Anschlussbewehrung Wände und Stützen siehe Plan 629_TWP_BW_GEFU_BP05

Übersicht M 1:200


Schnitt 6-6 M 1:50

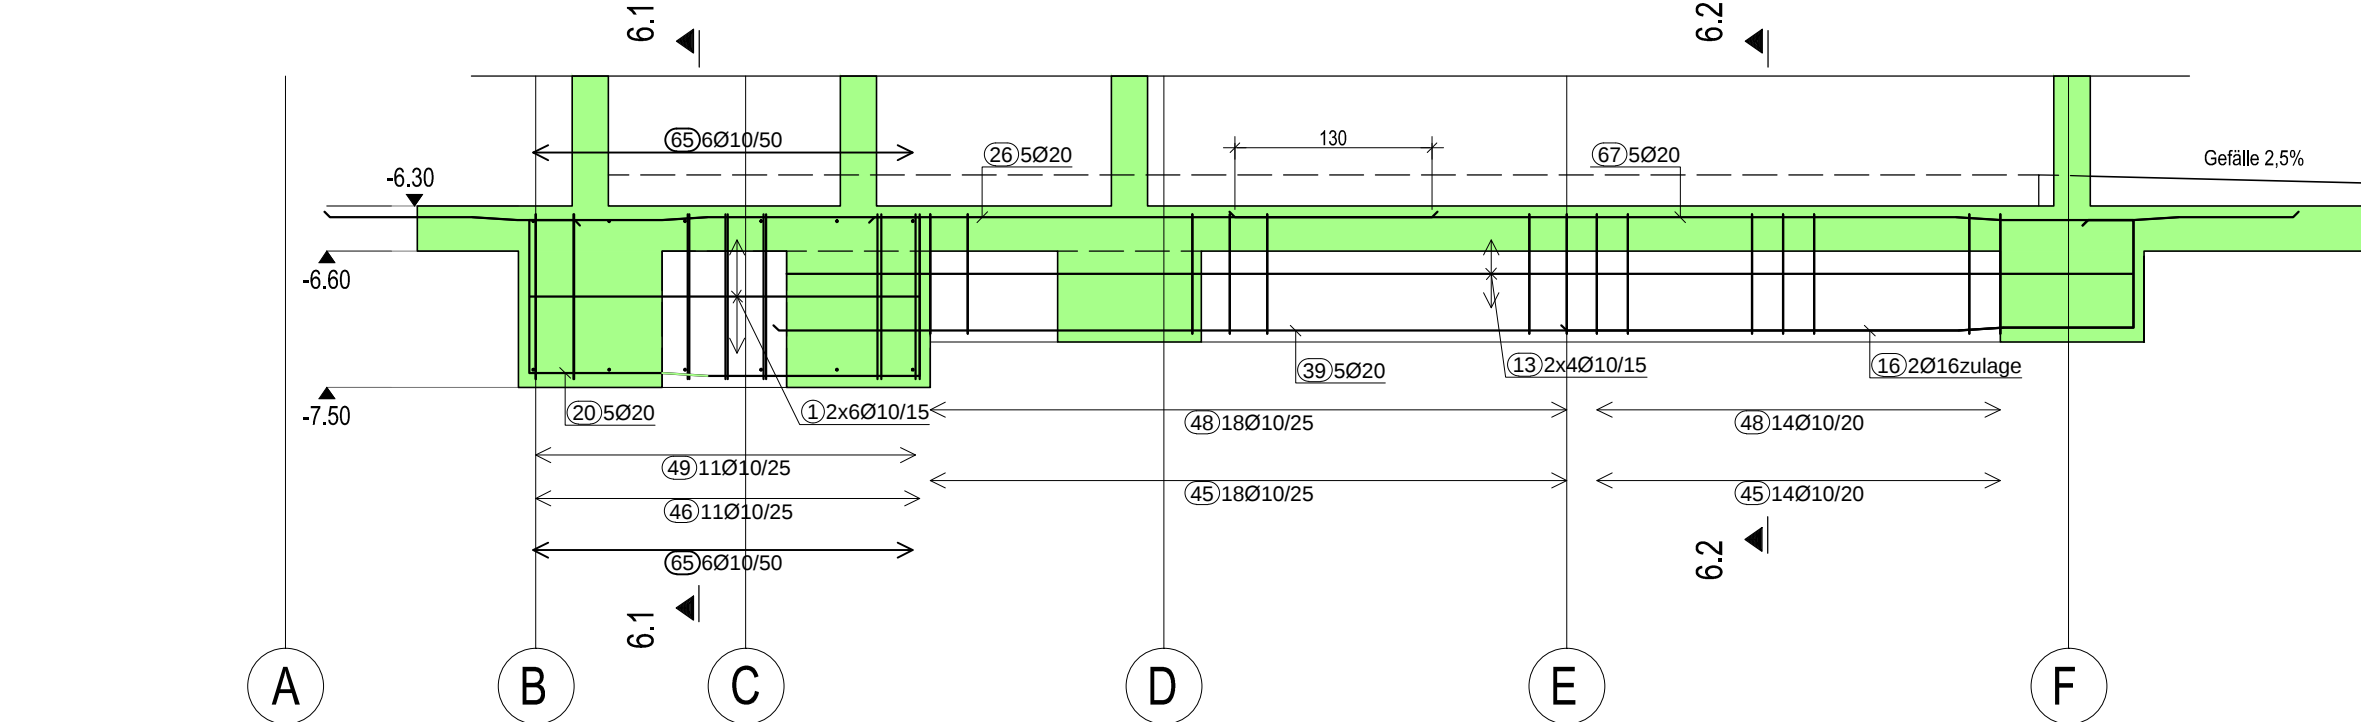


Schnitt 6.1-6.1 M 1:25

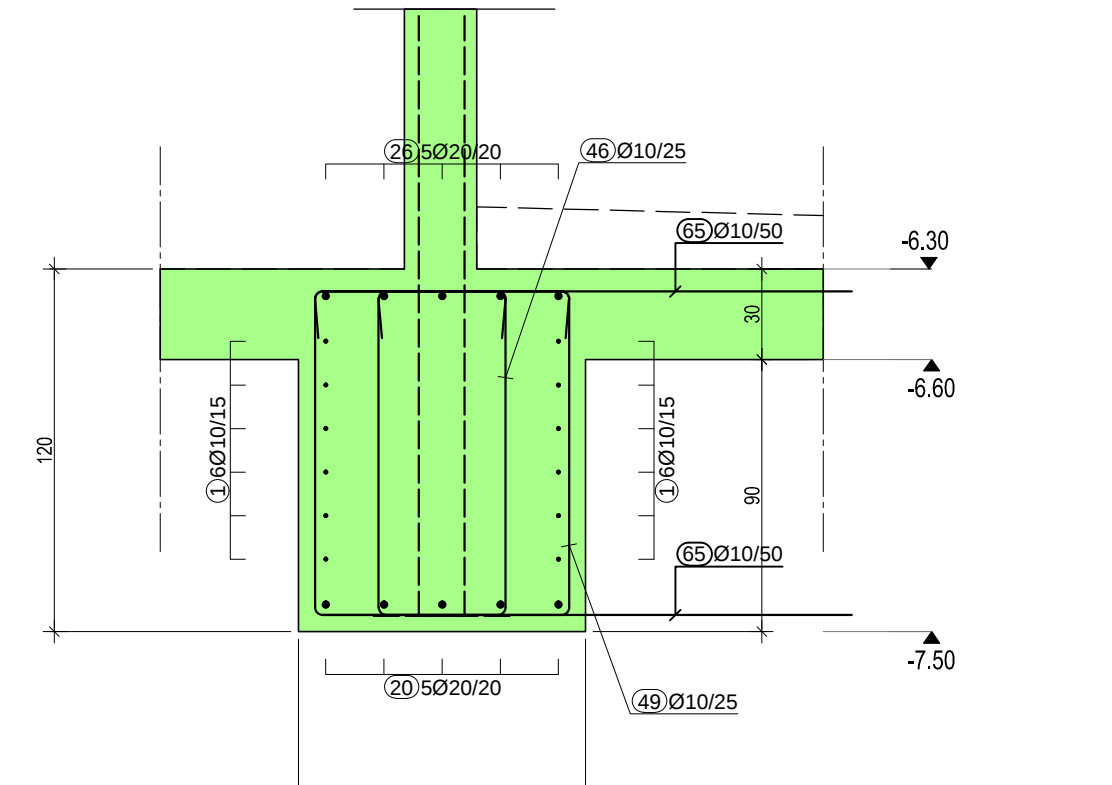


Schnitt 6.2-6.2 M 1:25

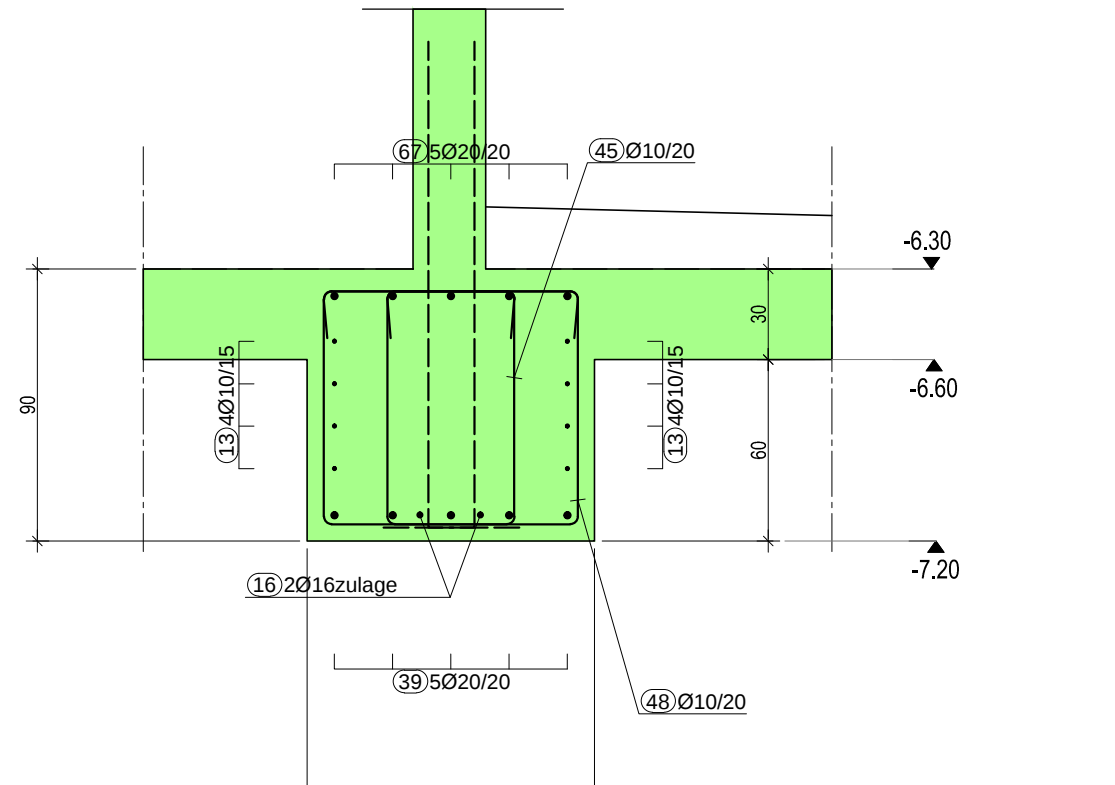

Schnitt 8-8 M 1:50

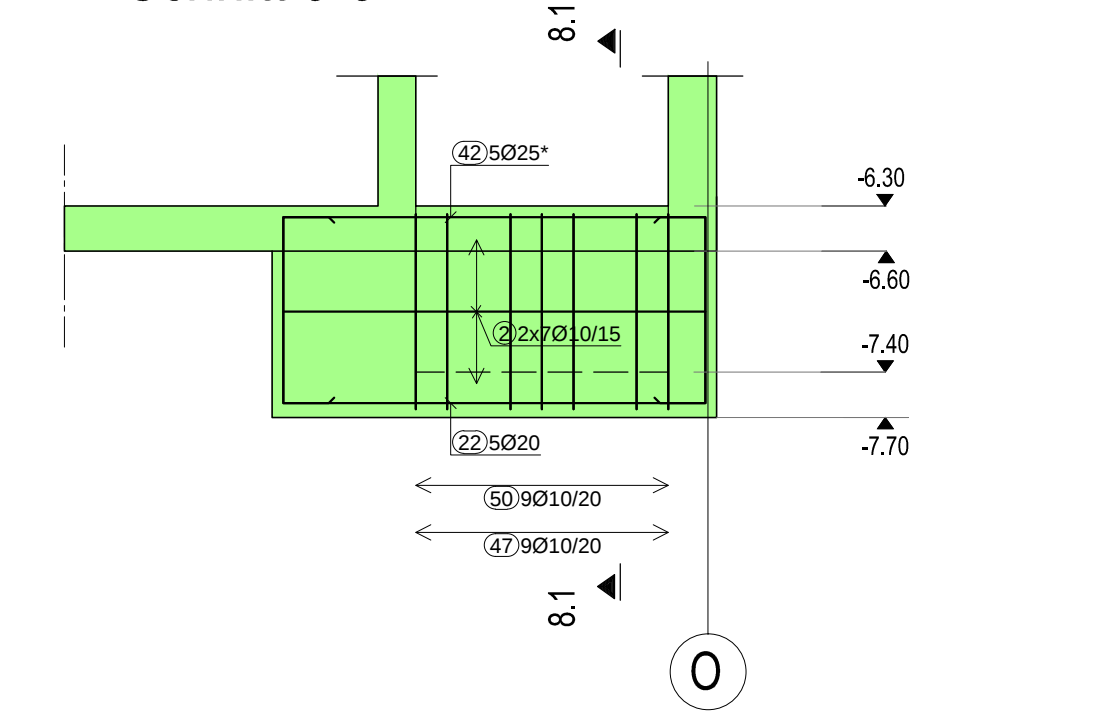

Schnitt 8.1-8.1 M 1:25

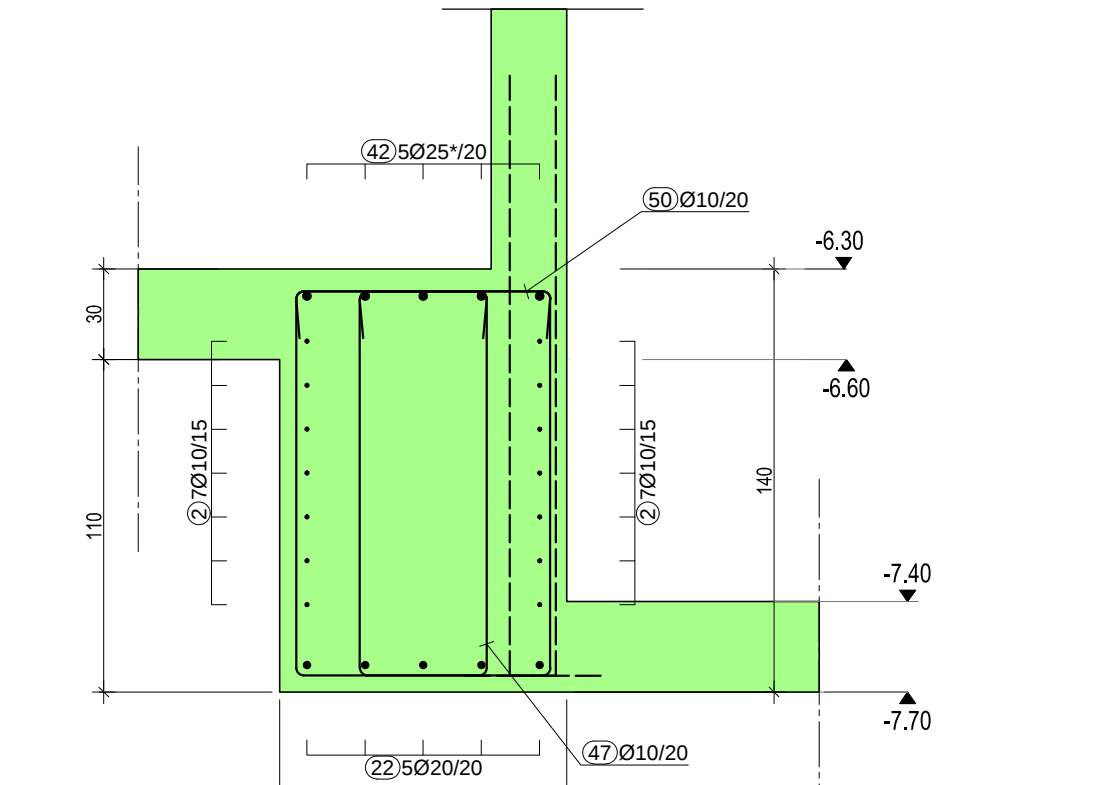

Biegeformen

M 1:50

